
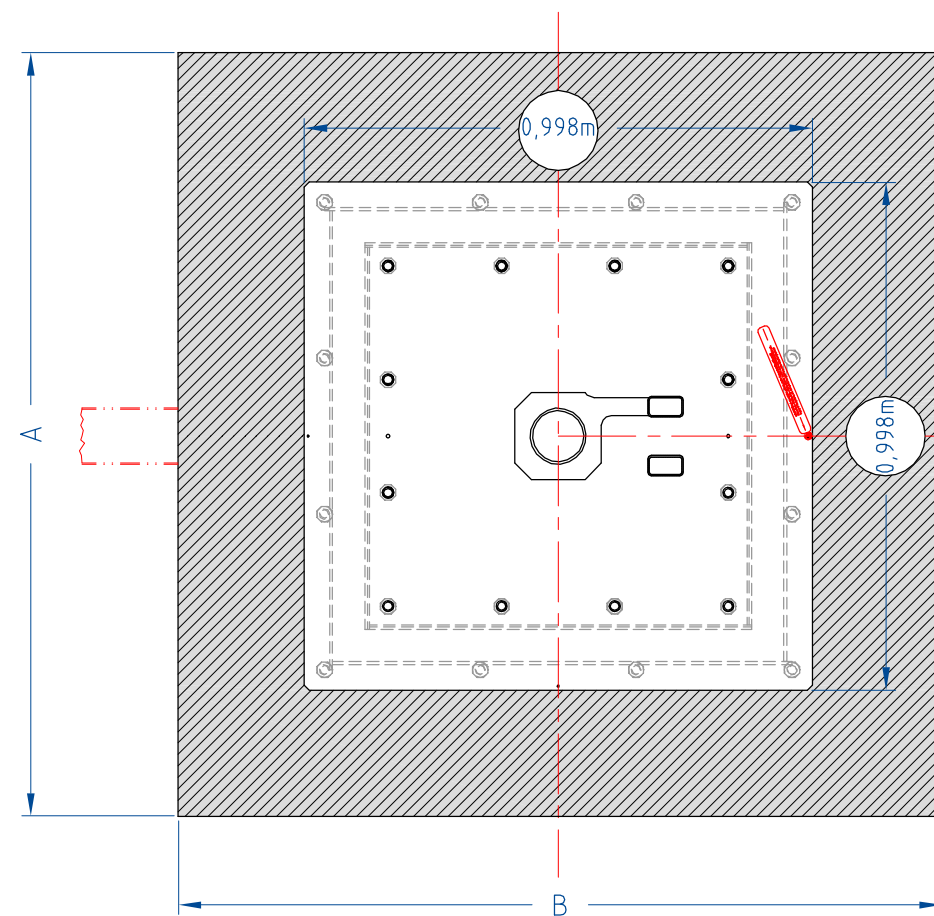
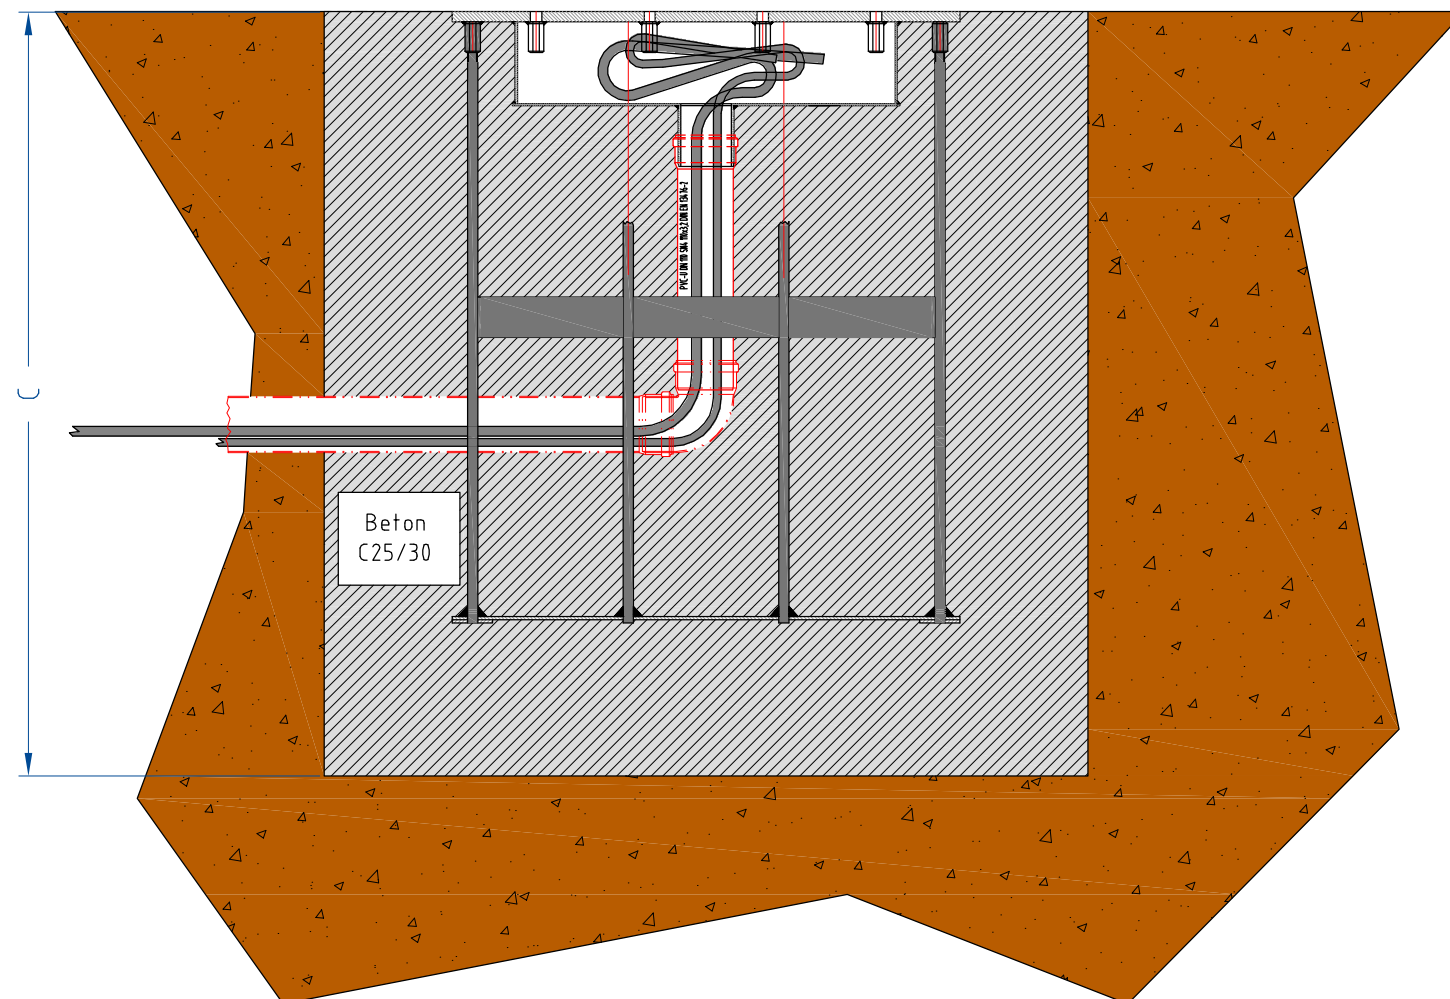


Leerrohr für Kabelzuführung
ist OPTIONAL. (hier ROT dargestellt)

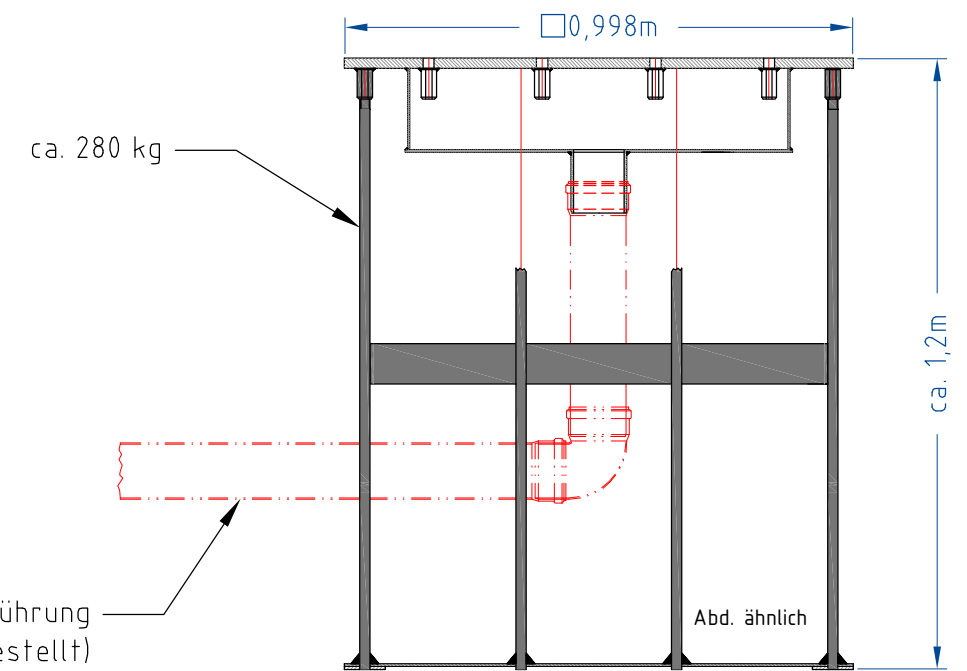

Die Mindestbemessung des Fundamentkörpers wurde für eine durchschnittliche Bodenpressung von 250 kN/m² zugrunde gelegt.

	M3170 7X7m	M3180 8X8m	M3193 9.3X9.3m	M31100 10X10m	M31120 12X12m	M3070 7.0m ϕ	M3080 8.0m ϕ	M3090 9.0m ϕ	M30100 10m ϕ	M30110 11m ϕ	M30120 12m ϕ
A	1.5m	1.5m	1.6m	1.6m	2.0m	1.5m	1.5m	1.6m	1.6m	1.8m	2.0m
B	1.5m	1.5m	1.6m	1.6m	2.0m	1.5m	1.5m	1.6m	1.6m	1.8m	2.0m
C	1.5m	1.5m	1.6m	1.6m	2.0m	1.5m	1.5m	1.6m	1.6m	1.8m	2.0m

BaHaMa
 PLANUNGS UND ANGEBOTSSERVICE

BaHaMa GmbH Gewerbeparkstraße 34 D-51580 Reichshof-Wehrnath Tel.: +49-2265-998-0 Fax: +49-2265-998-300 www.bahama.de			Magnum/LARGO Fundamente		
			drawn by: RL	date: 28.08.18	DIN A3
			filename: Magnum Fundament.dwg		
			Angebote		